

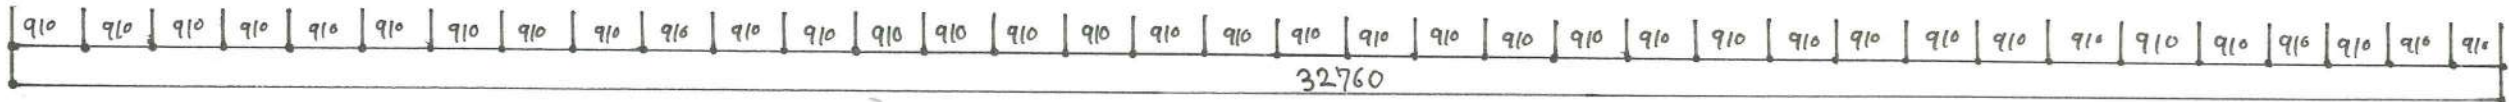
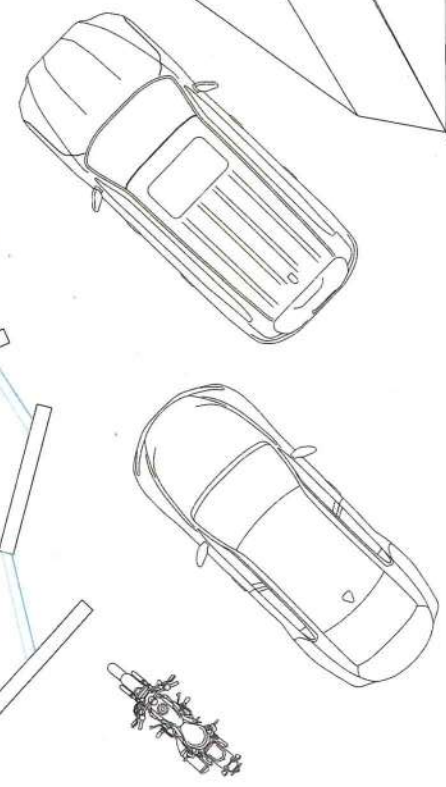



15470

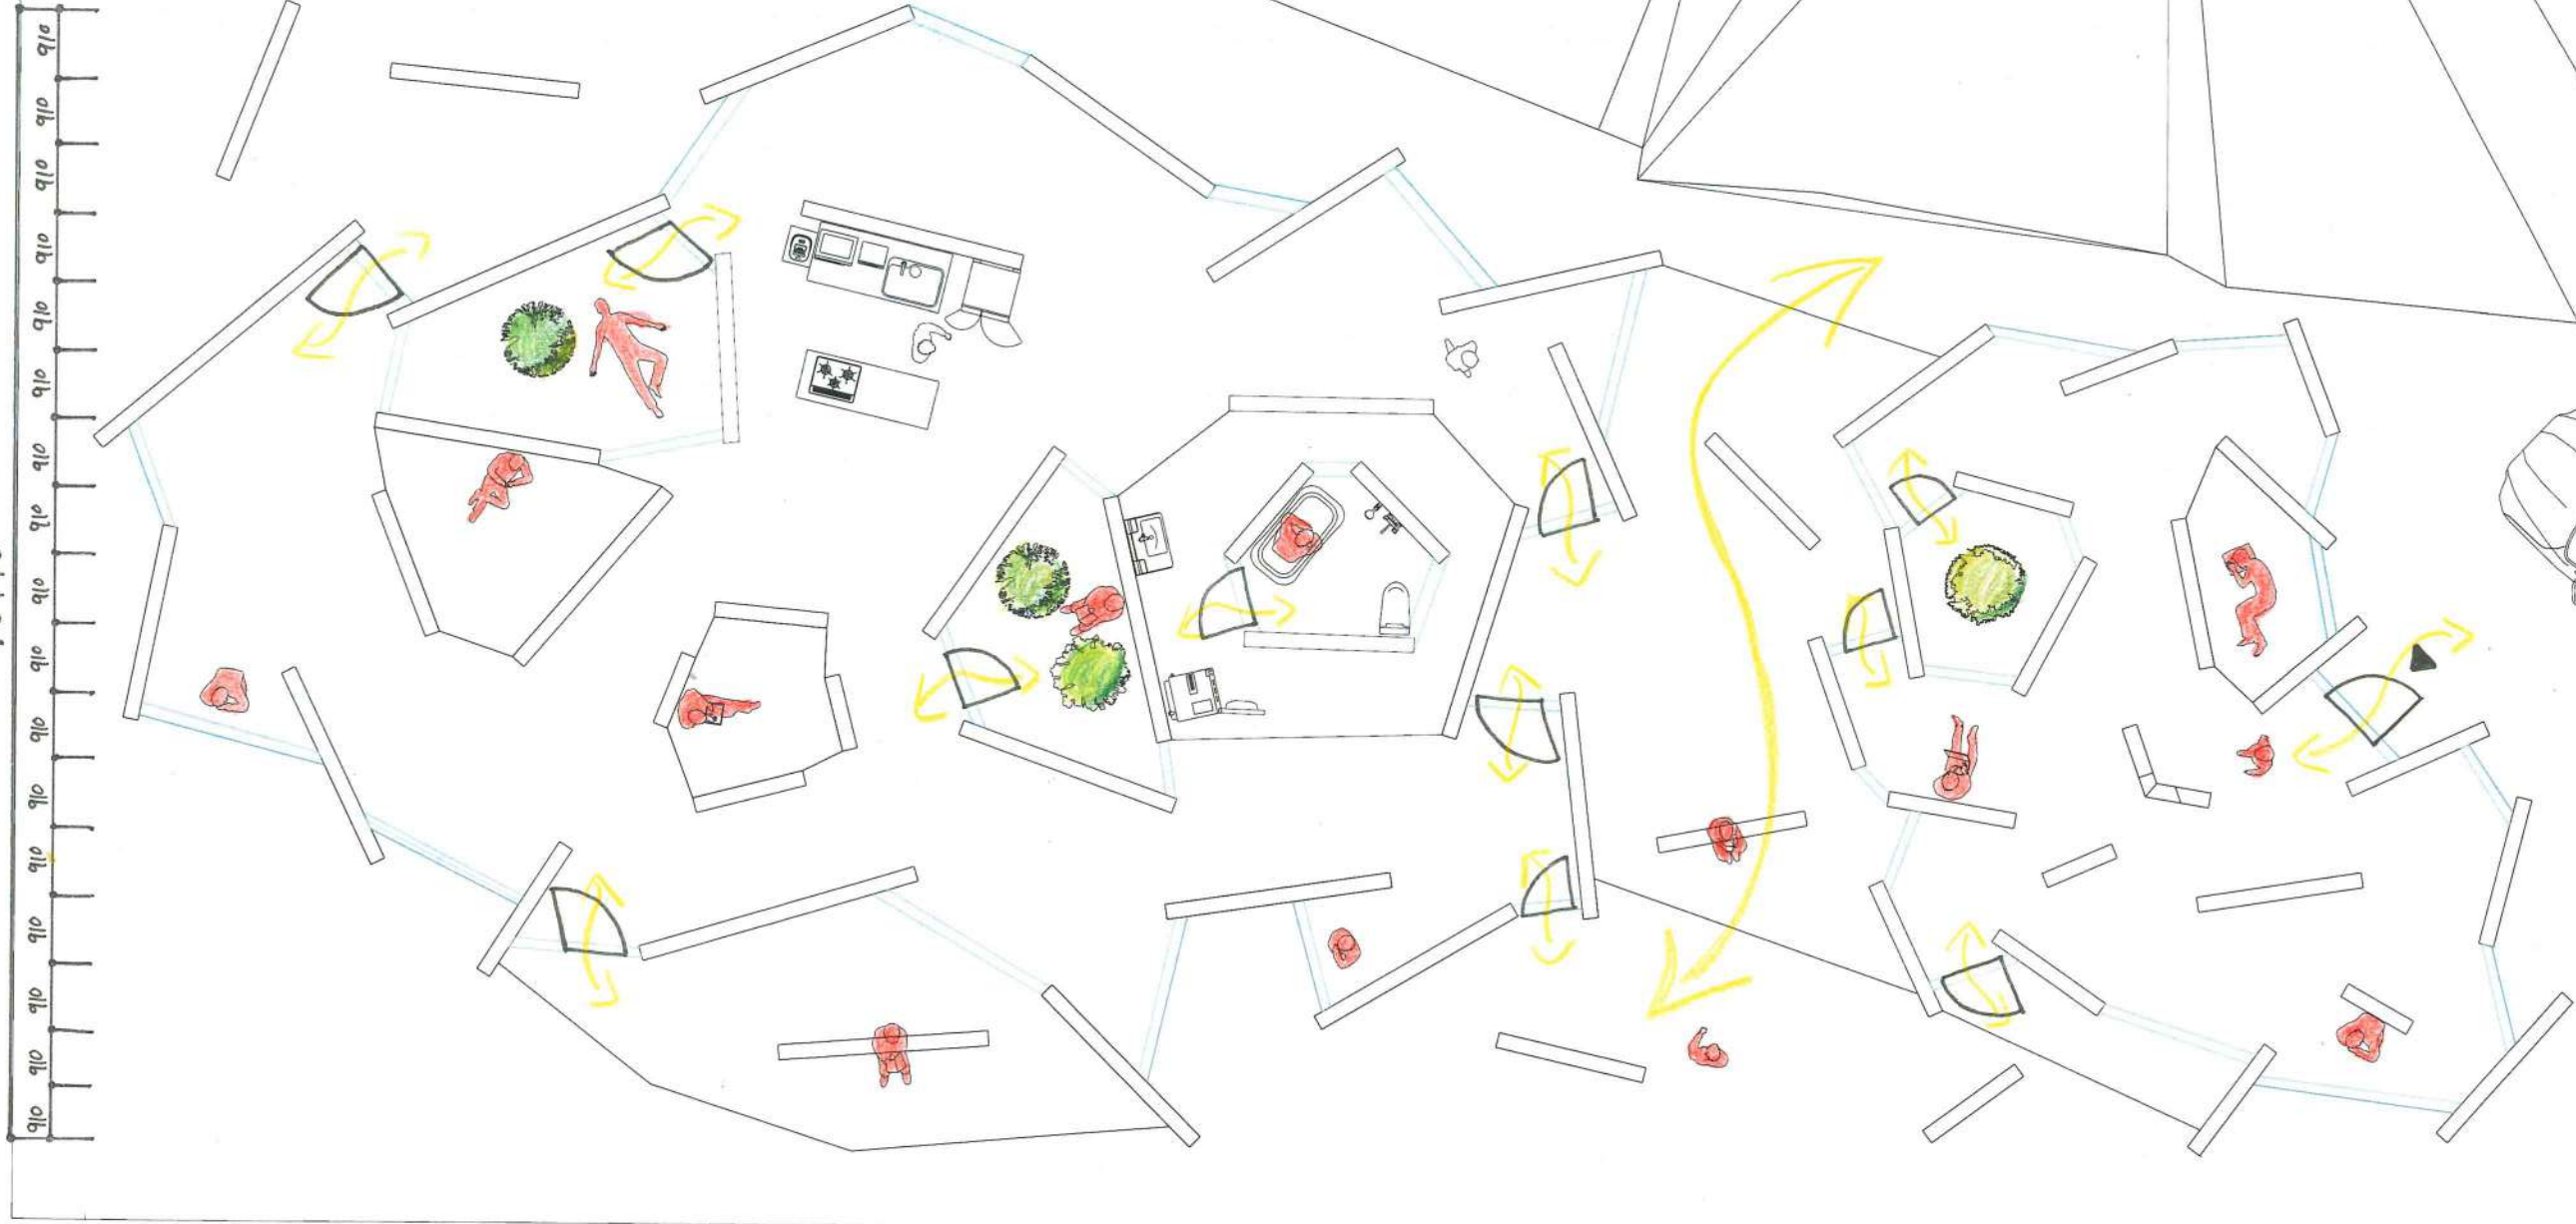


配置平面图 S=1/100

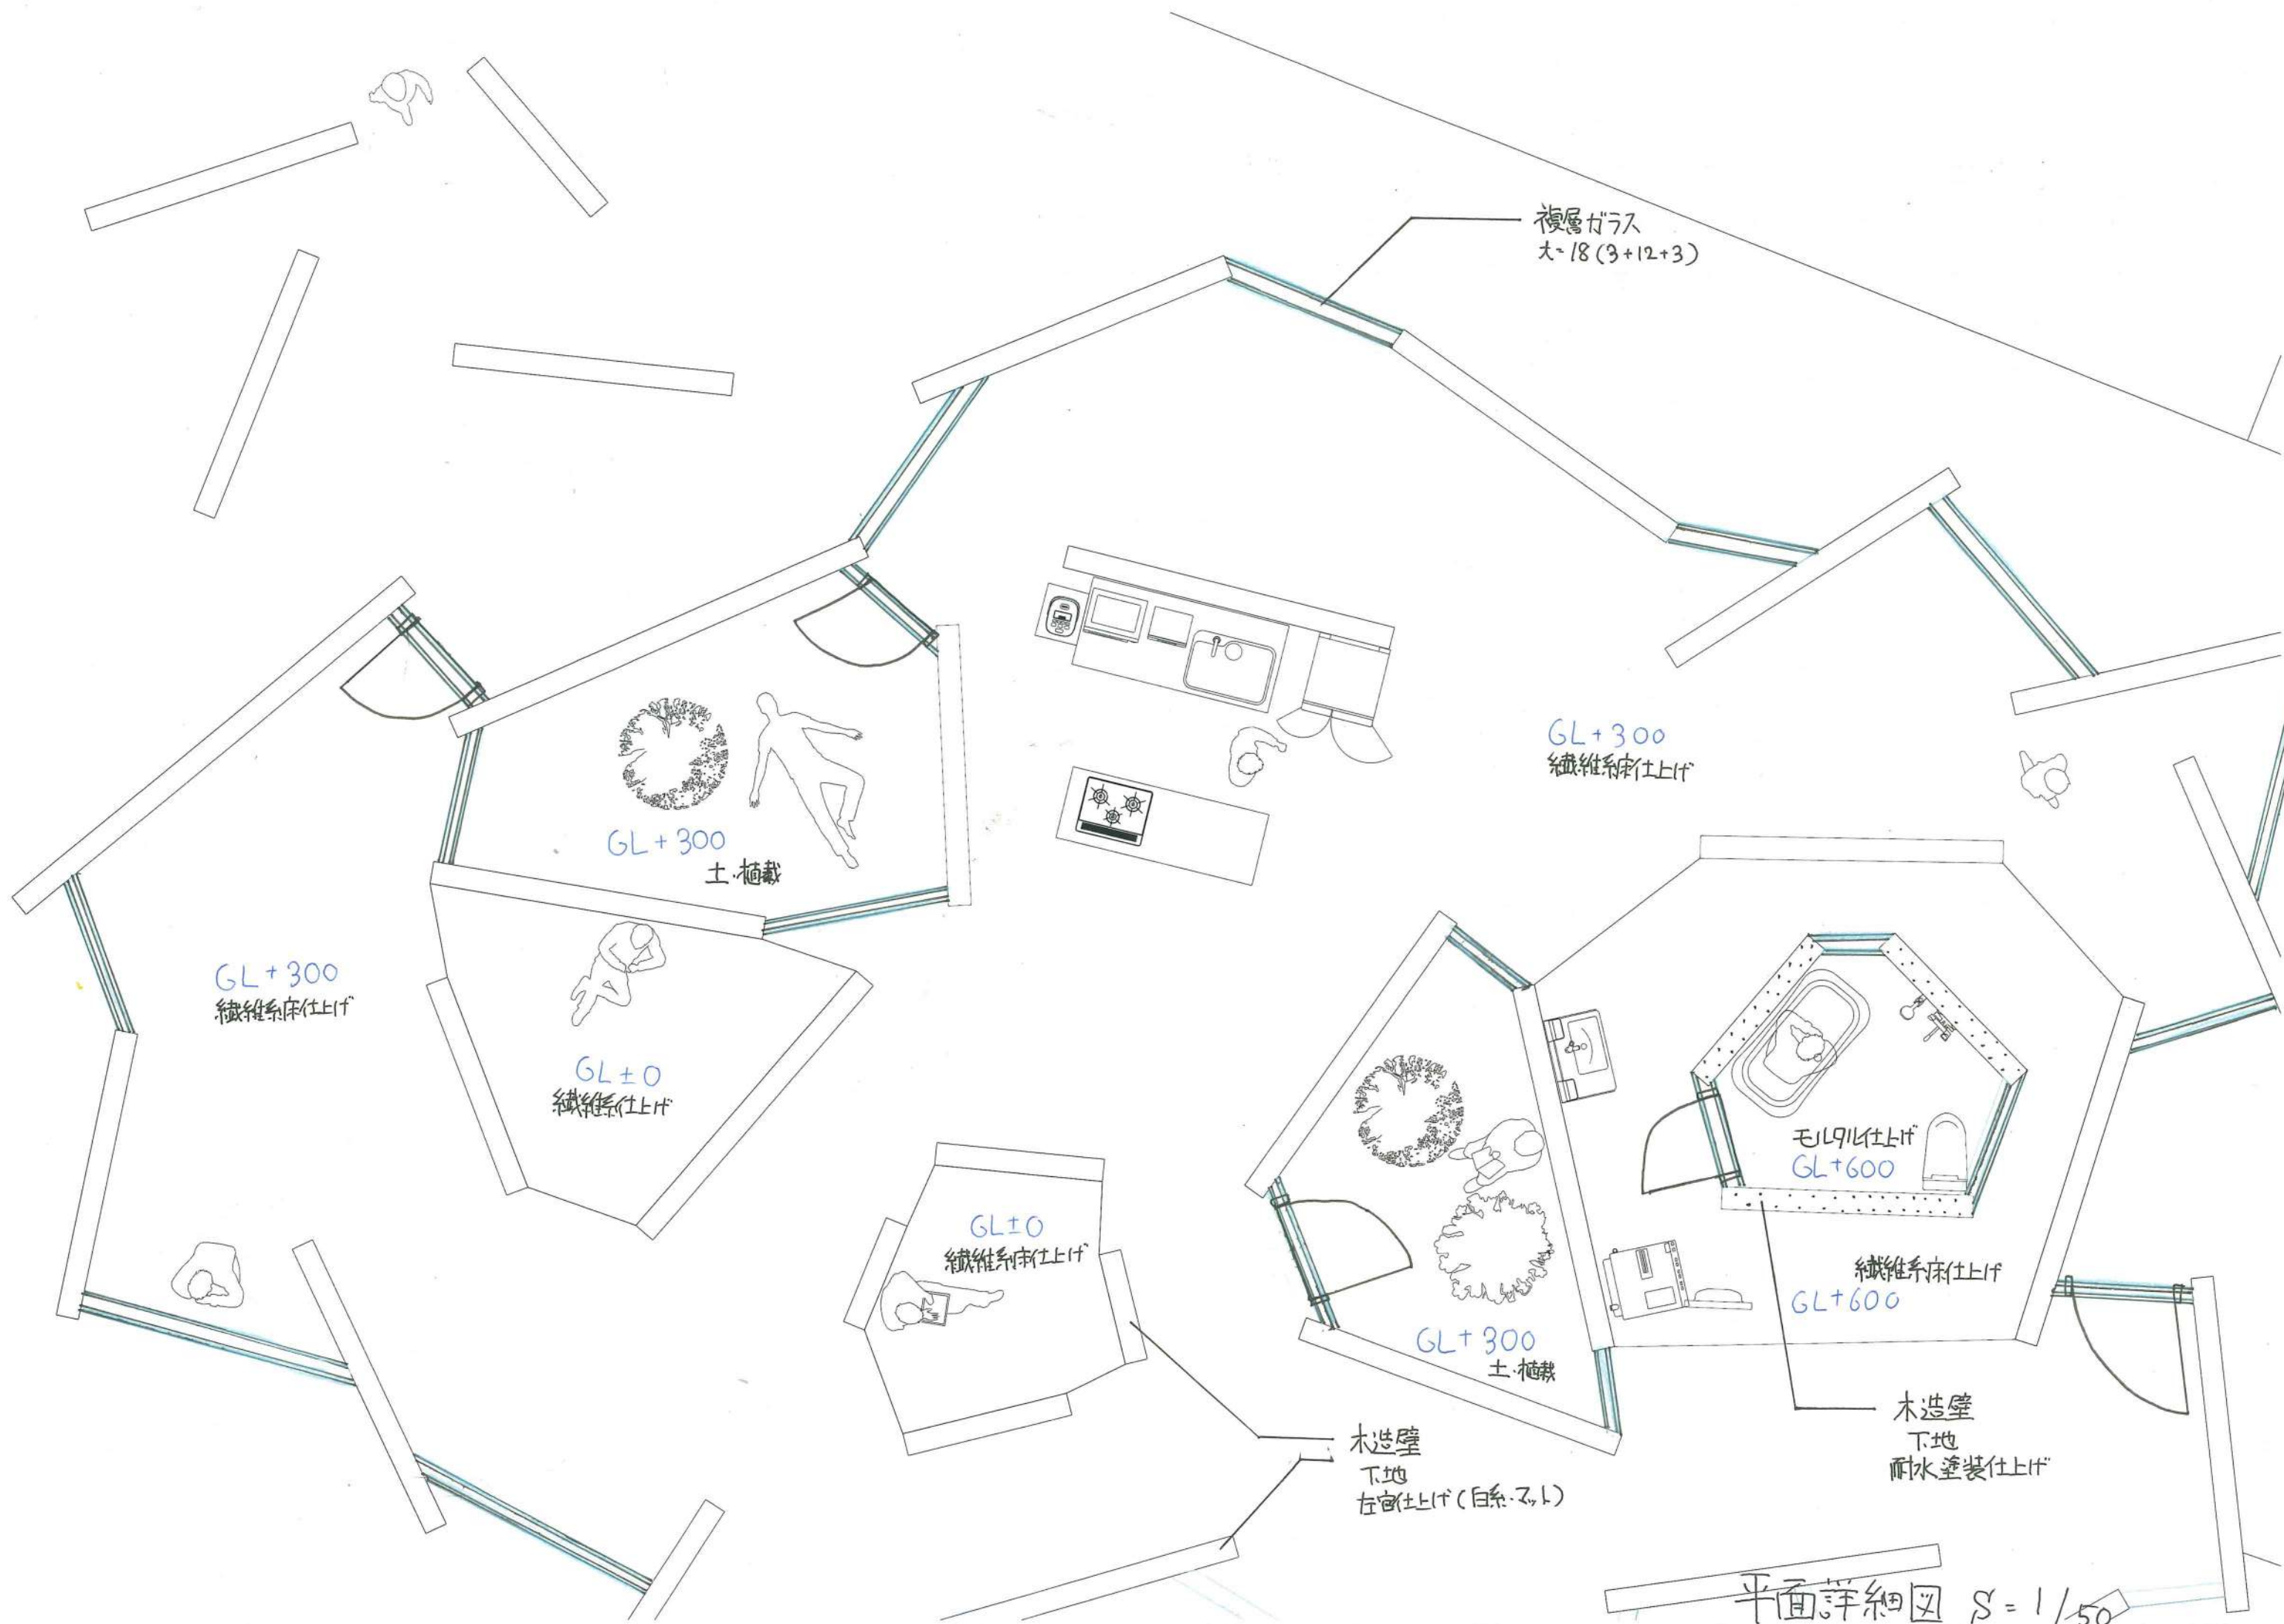


平面詳細図 S=1/50

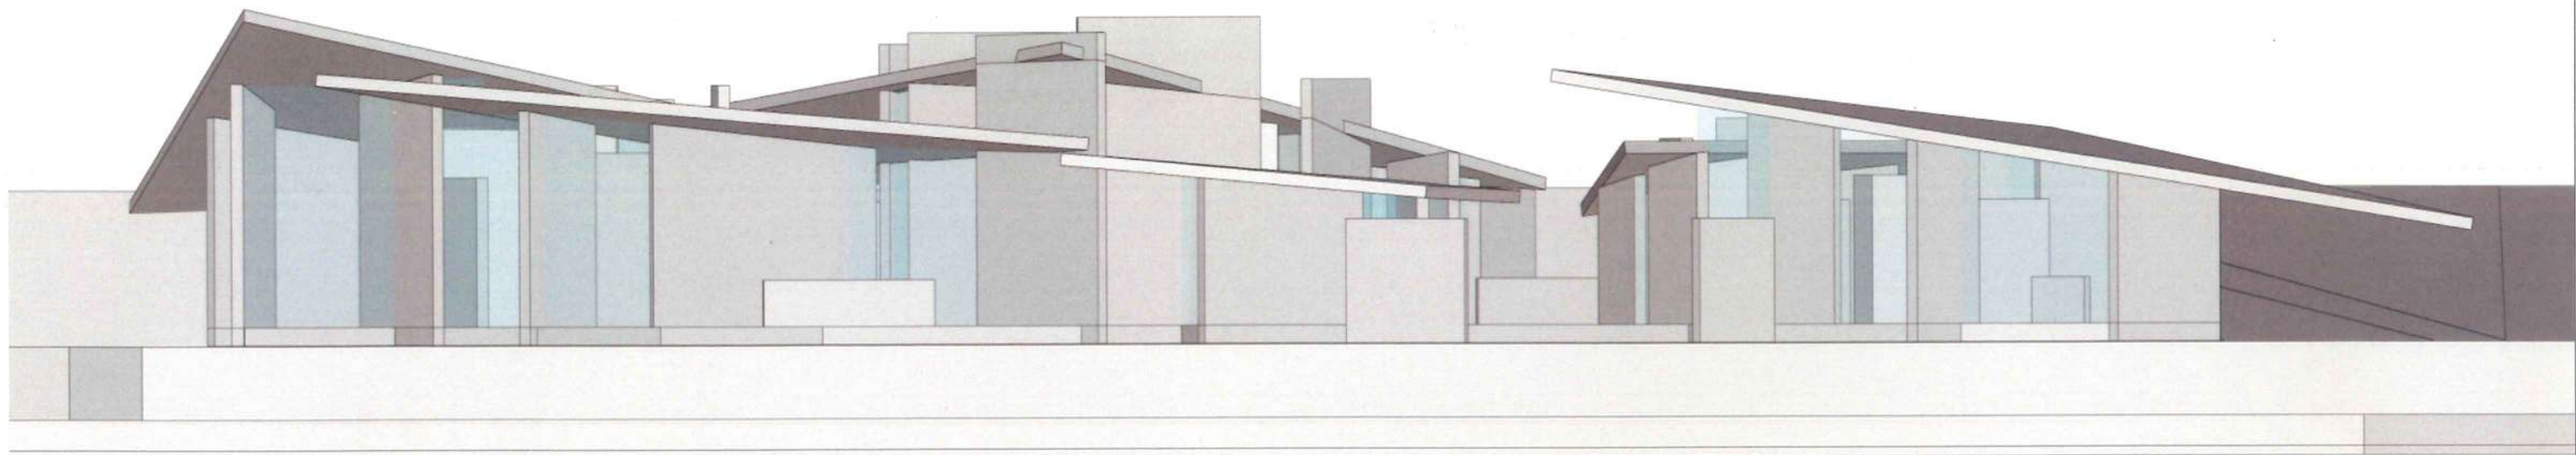





北西立面图  $S=1/100$

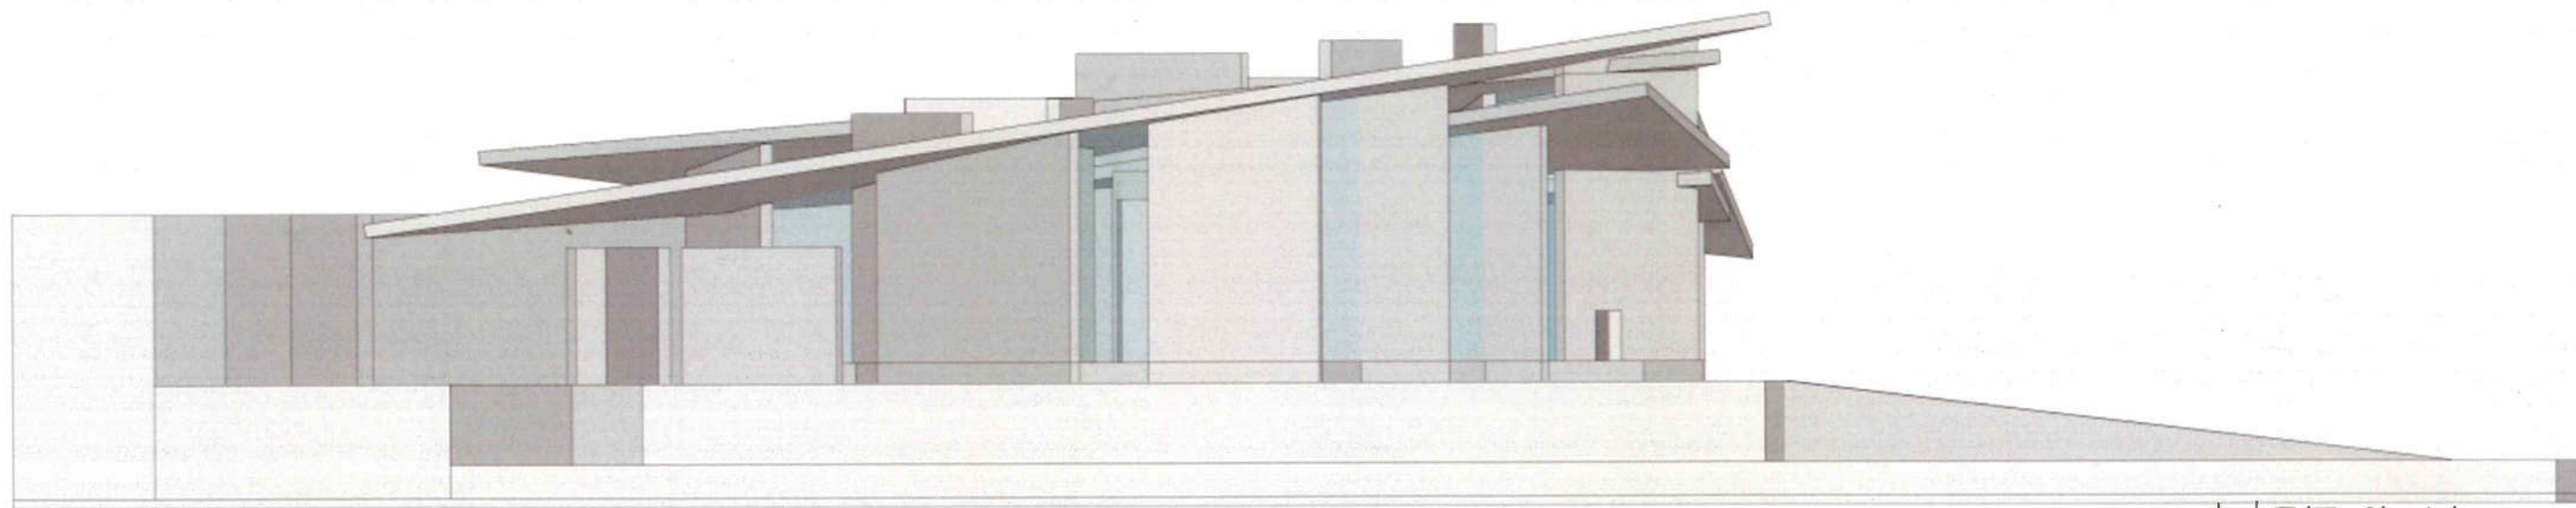

北东立面图  $S=1/100$

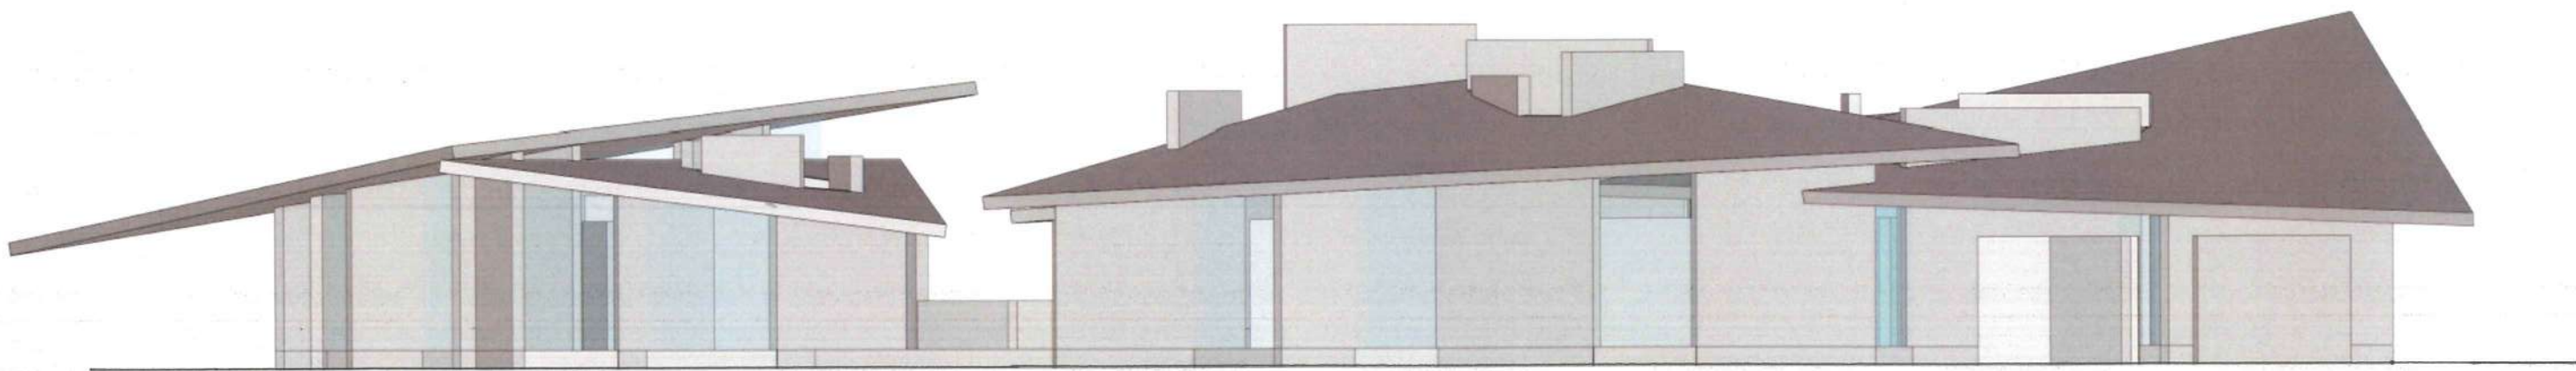

南东立面图  $S=1/100$

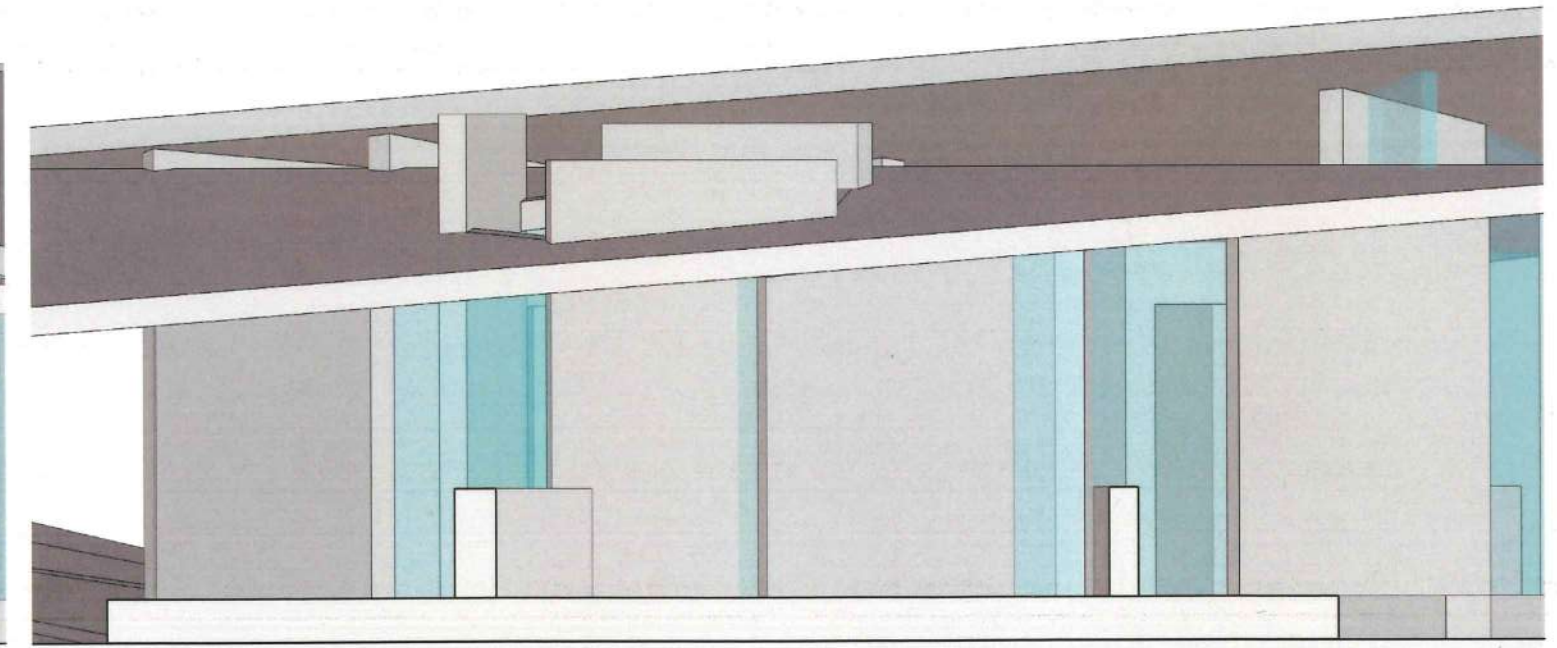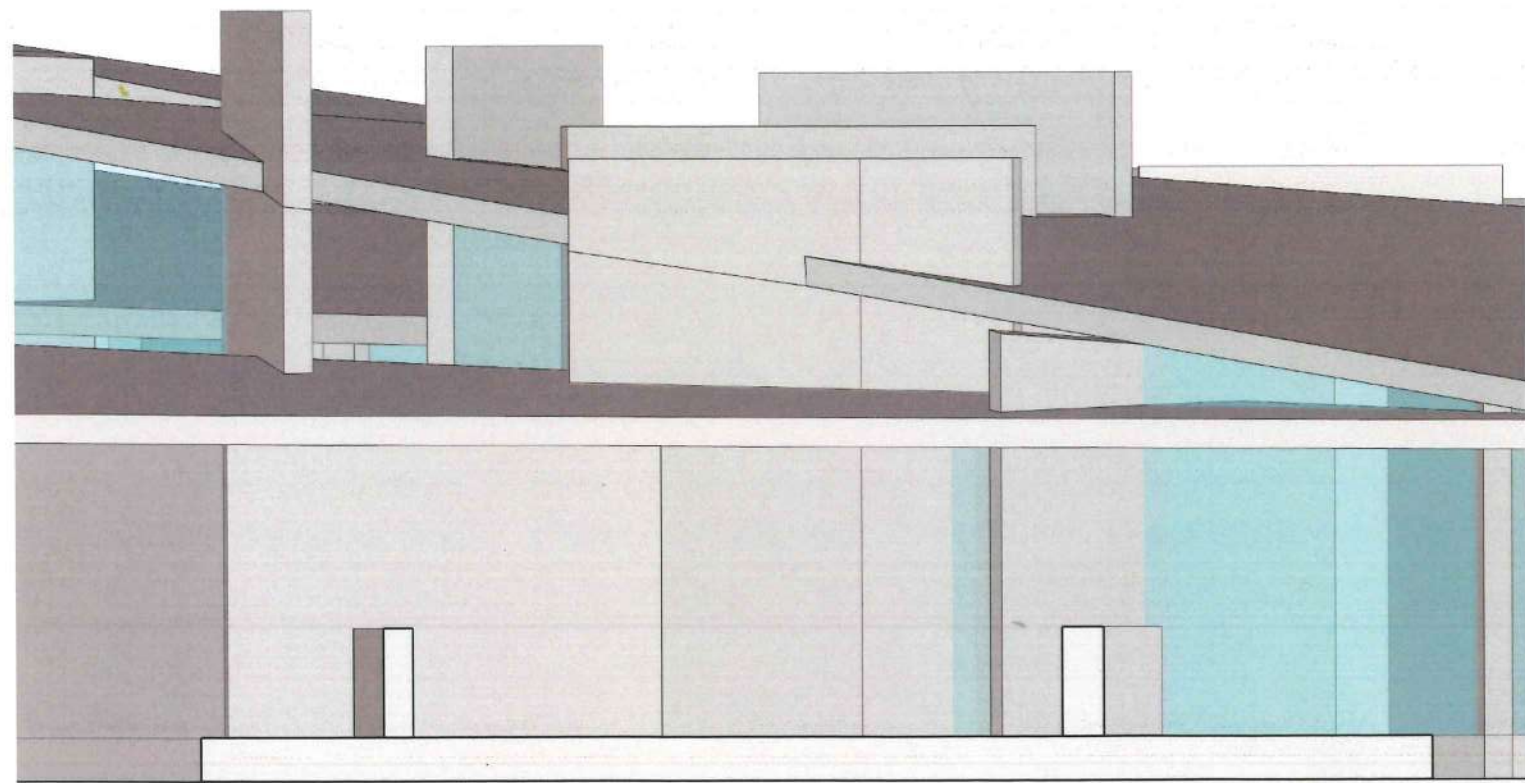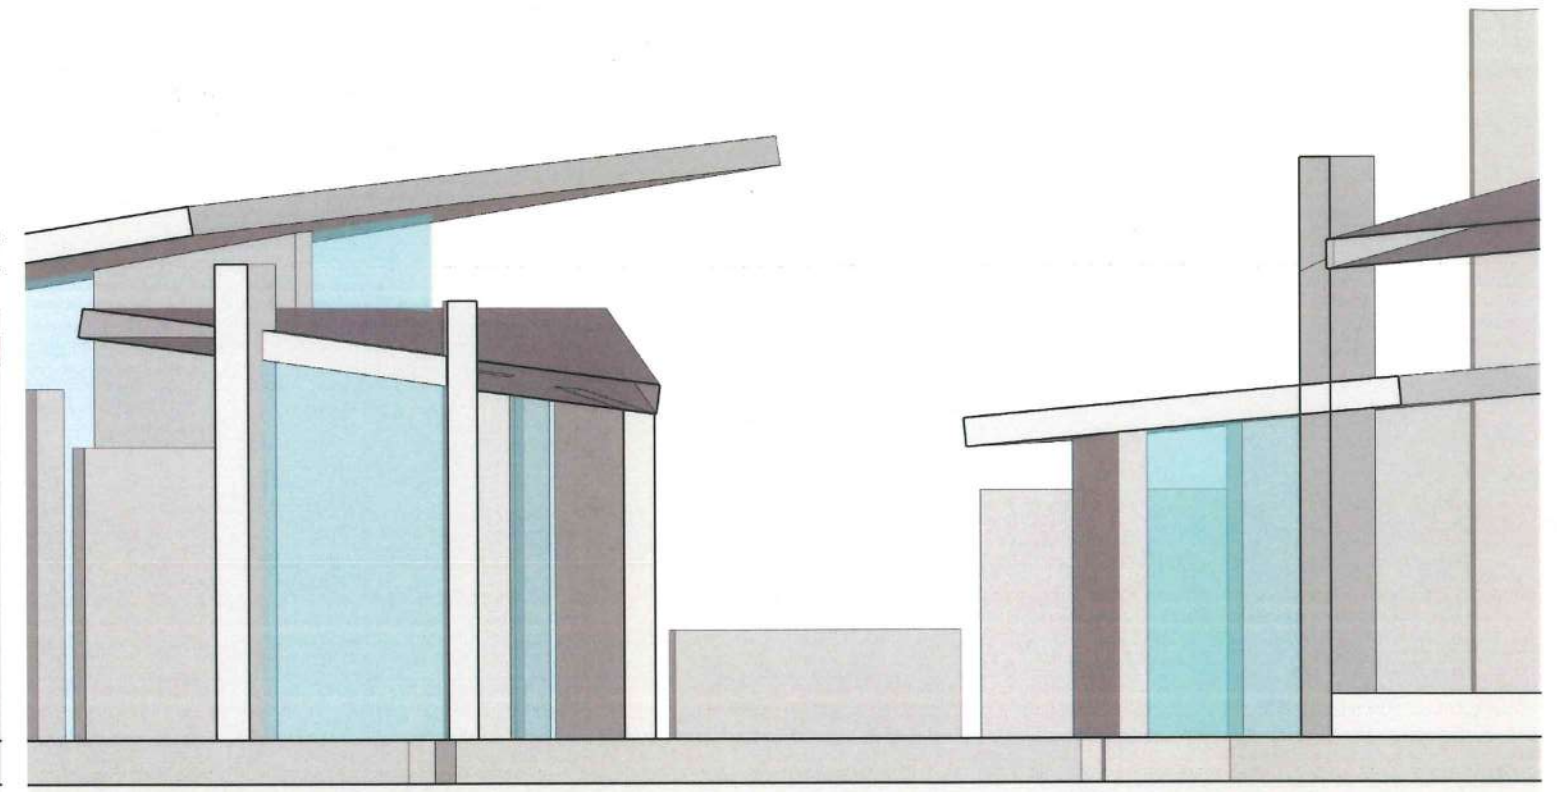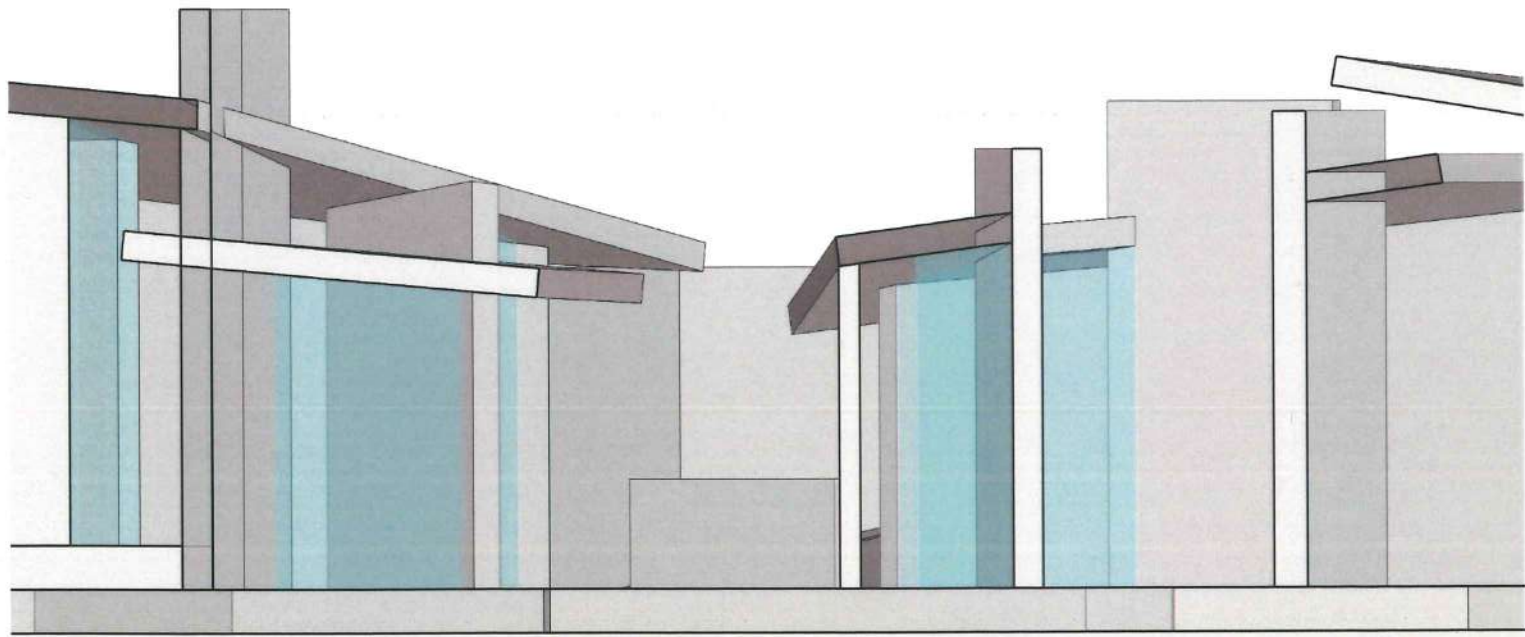

CP25079 千葉 大軒

展開図 S=1/50